


KOLSKI PRILAZ PARCELI
PEŠAČKI PRILAZ PARCELI

OSNOVA PRIZEMLJA

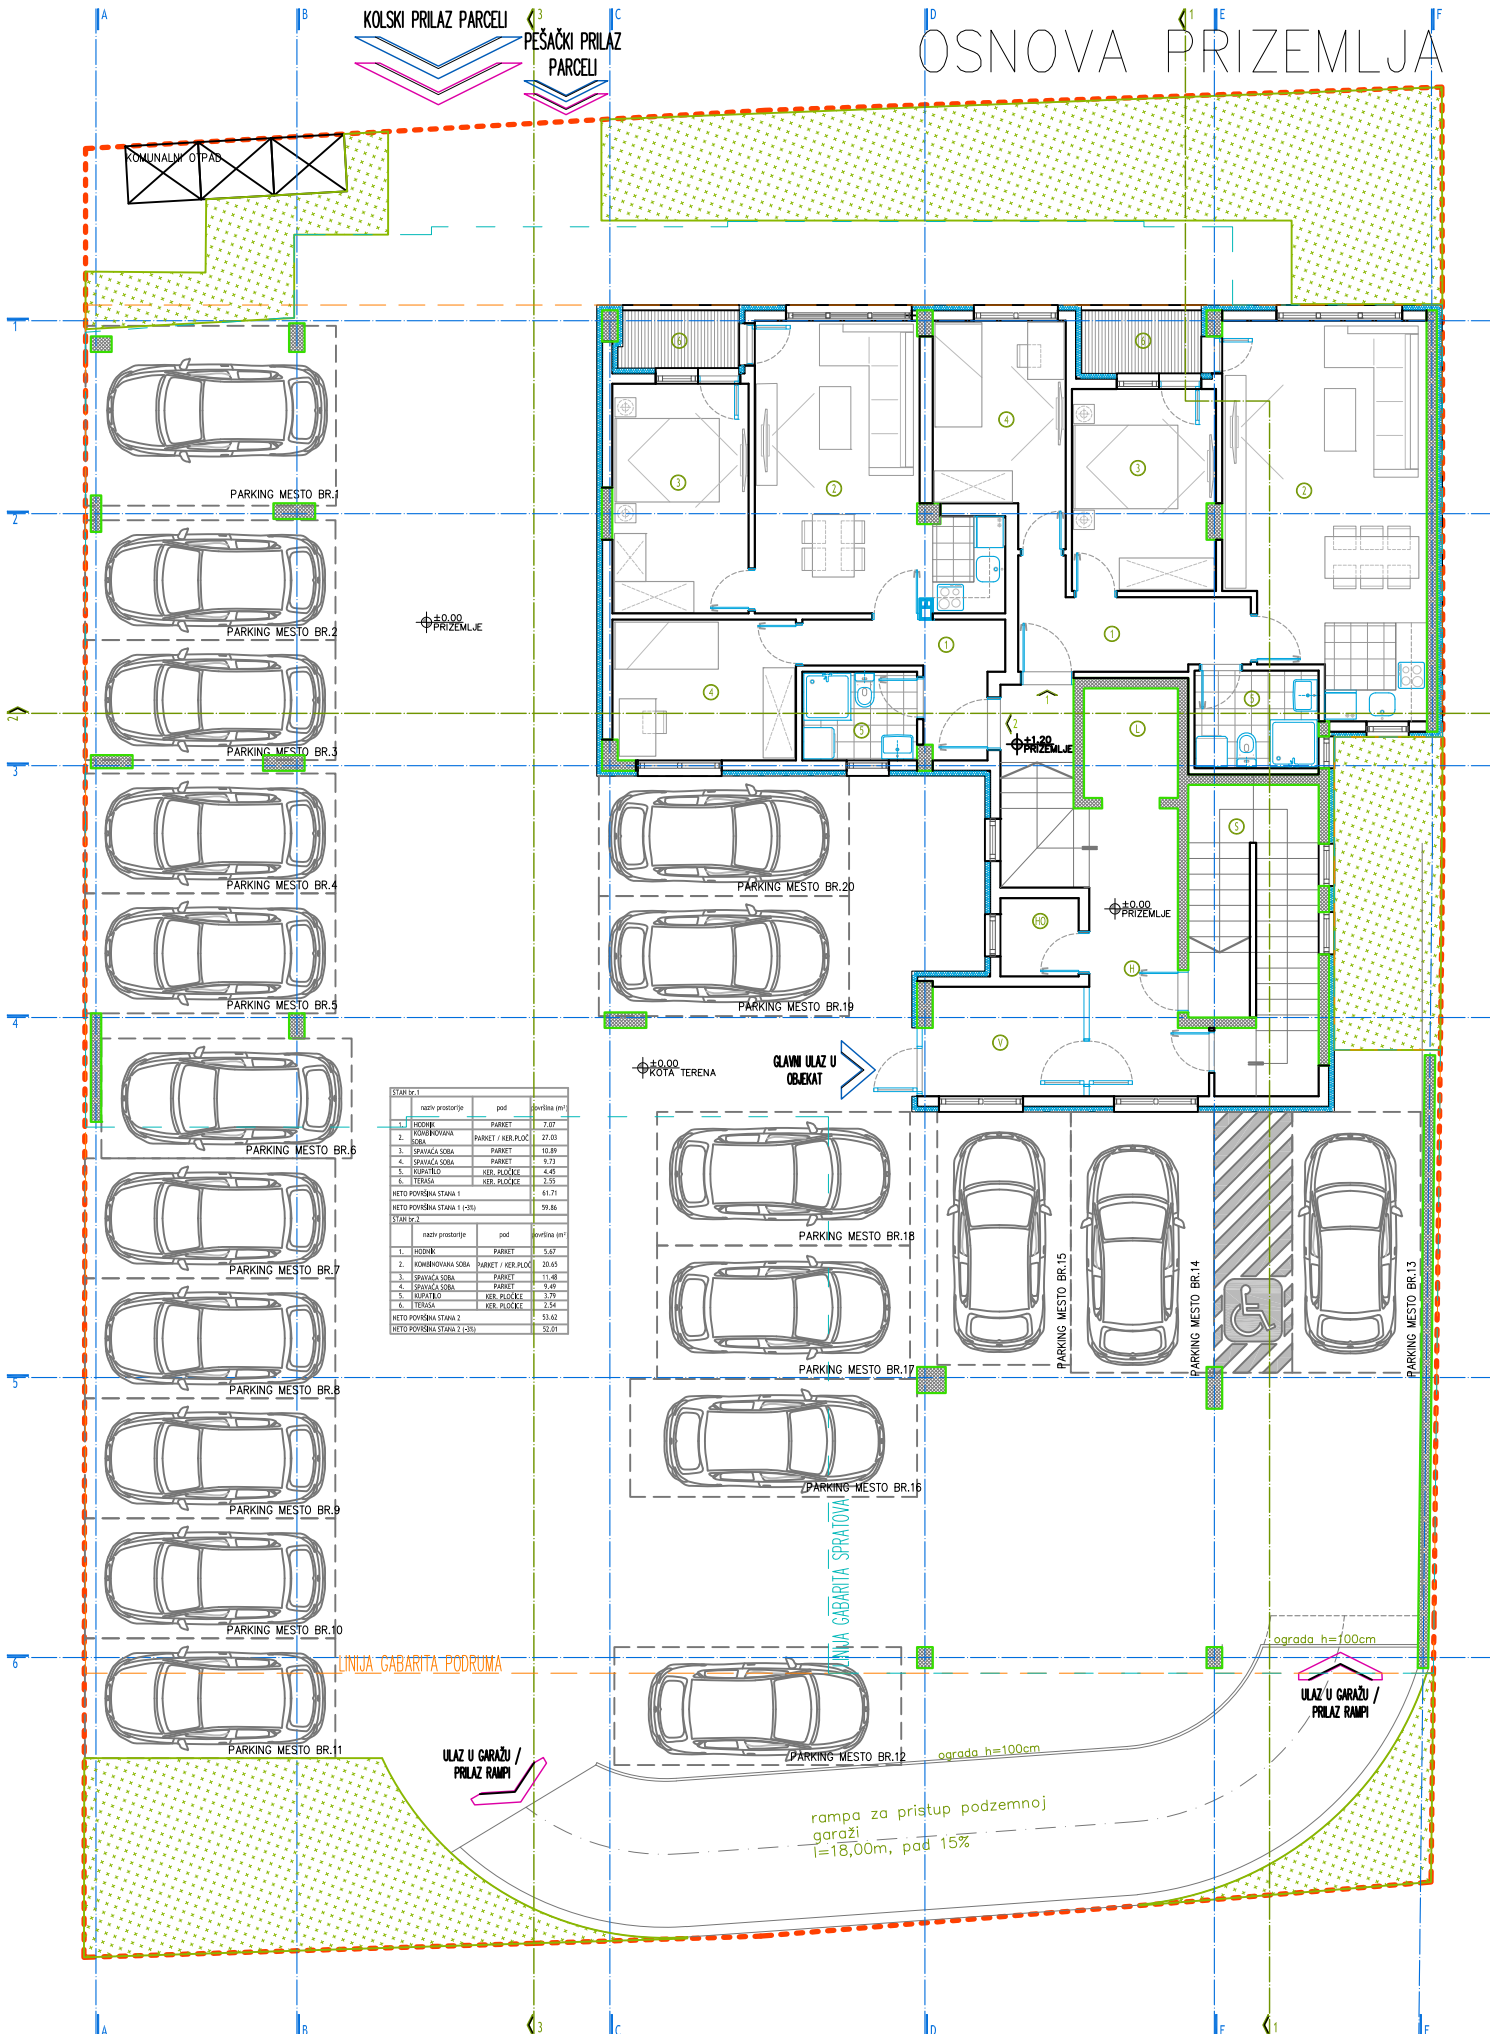

STARI 1/1

redni broj	vrsta prostora	pod	veličina (m ²)
1.	MEŠANO	PARKET	7,07
2.	HOBI/ROBNA SOBA	PARKET / KER. PLOČE	21,00
3.	SPAVNA SOBA	PARKET	10,89
4.	SPAVNA SOBA	PARKET	9,73
5.	KUPAONICA	KER. PLOČKE	4,45
6.	TRGAVA	KER. PLOČKE	3,50
NETO POKRIVENA STANA 1 (1/1)			61,71
NETO POKRIVENA STANA 1 (1/1)			59,86

STARI 1/2

redni broj	vrsta prostora	pod	veličina (m ²)
1.	MEŠANO	PARKET	5,58
2.	HOBI/ROBNA SOBA	PARKET / KER. PLOČE	20,05
3.	SPAVNA SOBA	PARKET	11,48
4.	SPAVNA SOBA	PARKET	9,49
5.	KUPAONICA	KER. PLOČKE	1,79
6.	TRGAVA	KER. PLOČKE	2,54
NETO POKRIVENA STANA 2 (1/2)			53,02
NETO POKRIVENA STANA 2 (1/2)			52,21

LINJA GABARITA PODRUMA

rampa za pristup podzemnoj garaži
l=18,00m, pod 15%

ograda h=100cm

ULAZ U GARAŽU / PRILAZ RAMPI

GLAVNI ULAZ U OBJEKT

KOTA TERENA

±0.00 PRIZEMLJE

±0.00 PRIZEMLJE

±0.00 PRIZEMLJE

LINJA GABARITA SPRAVNOVA

ograda h=100cm

ograda h=100cm

PARKING MESTO BR.12

PARKING MESTO BR.16

PARKING MESTO BR.17

PARKING MESTO BR.18

PARKING MESTO BR.19

PARKING MESTO BR.20

PARKING MESTO BR.1

PARKING MESTO BR.2

PARKING MESTO BR.3

PARKING MESTO BR.4

PARKING MESTO BR.5

PARKING MESTO BR.6

PARKING MESTO BR.7

PARKING MESTO BR.8

PARKING MESTO BR.9

PARKING MESTO BR.10

PARKING MESTO BR.11

KOMUNALNI ODPAD